
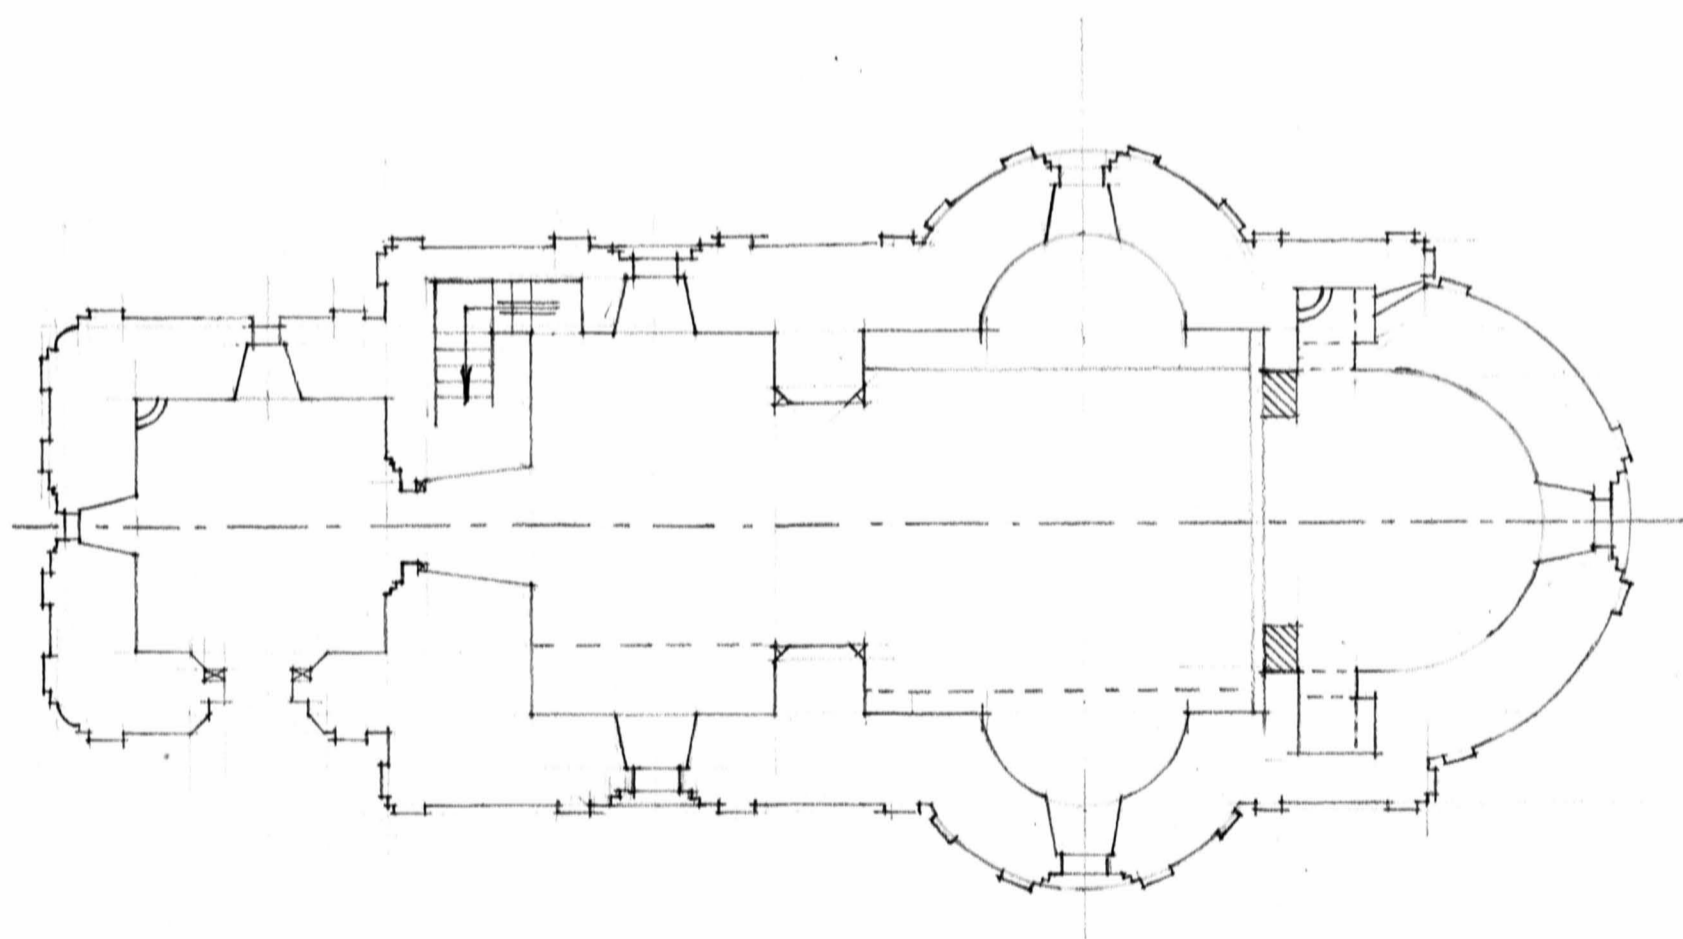
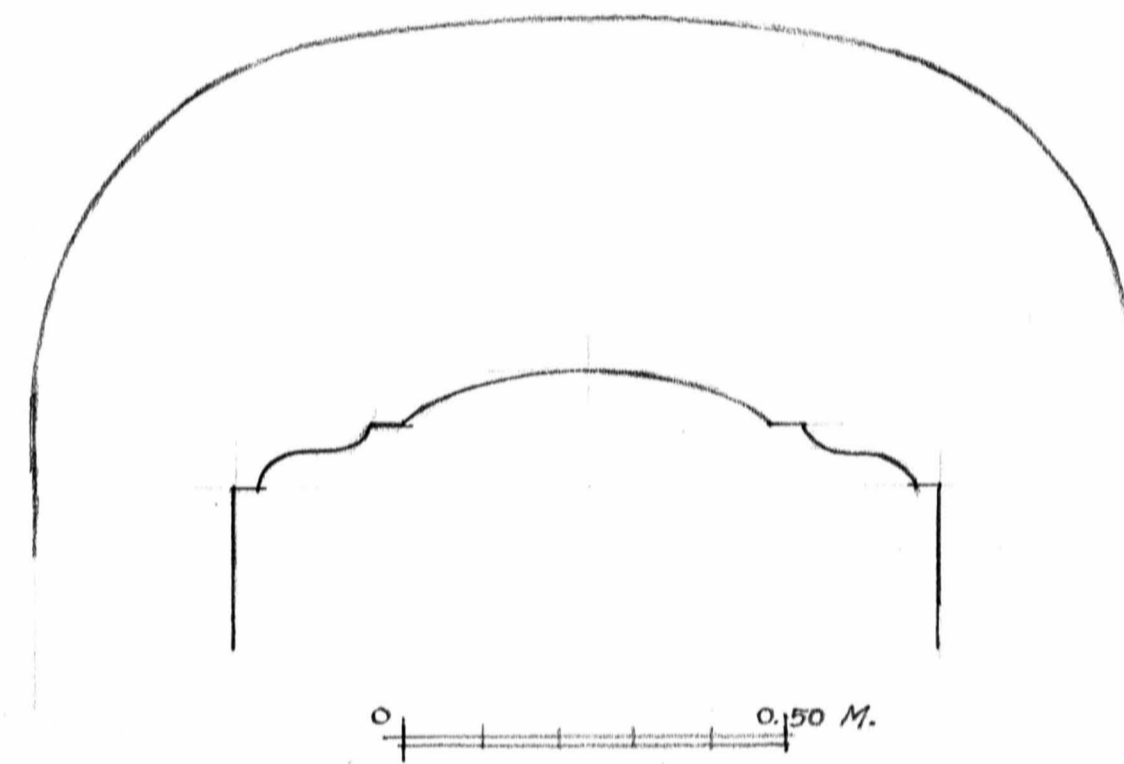


1.

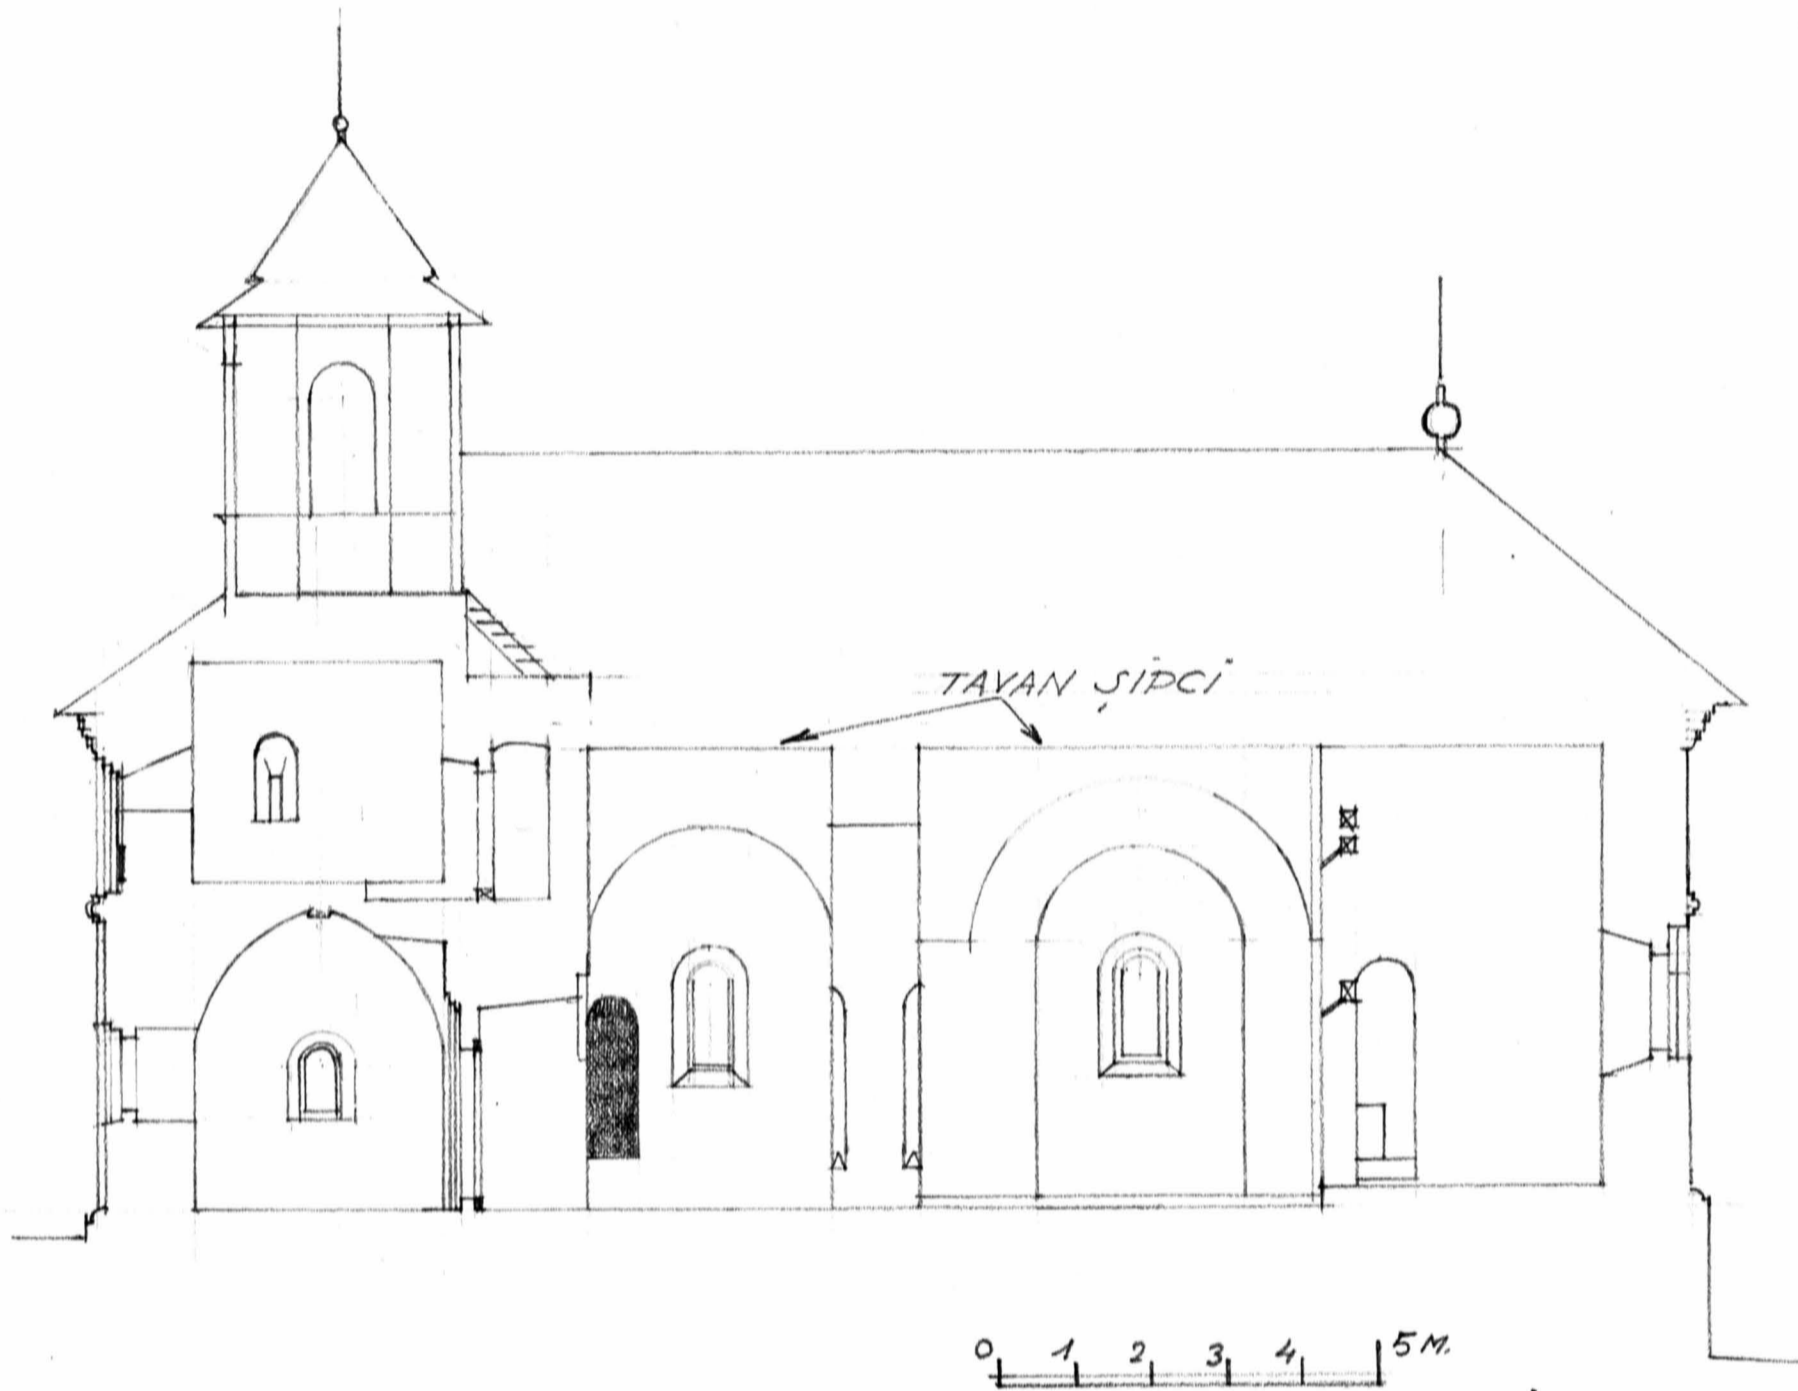

MÂNZATI-BOERESTI J. TUTOVA

SCARA 1CM. = 1M. ARH. — *S. Balș* 23-XI-1939

4540